
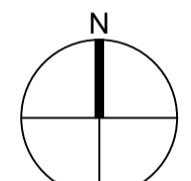


DO NOT SCALE FROM THIS DRAWING. USE FIGURED DIMENSIONS IN ALL CASES. VERIFY DIMENSIONS ON SITE AND REPORT ANY DISCREPANCIES TO THE ARCHITECTS IMMEDIATELY. THIS DRAWING IS COPYRIGHT AND MAY ONLY BE REPRODUCED WITH THE ARCHITECTS PERMISSION.


NOTES

1 GROUND FLOOR PLAN
1:200

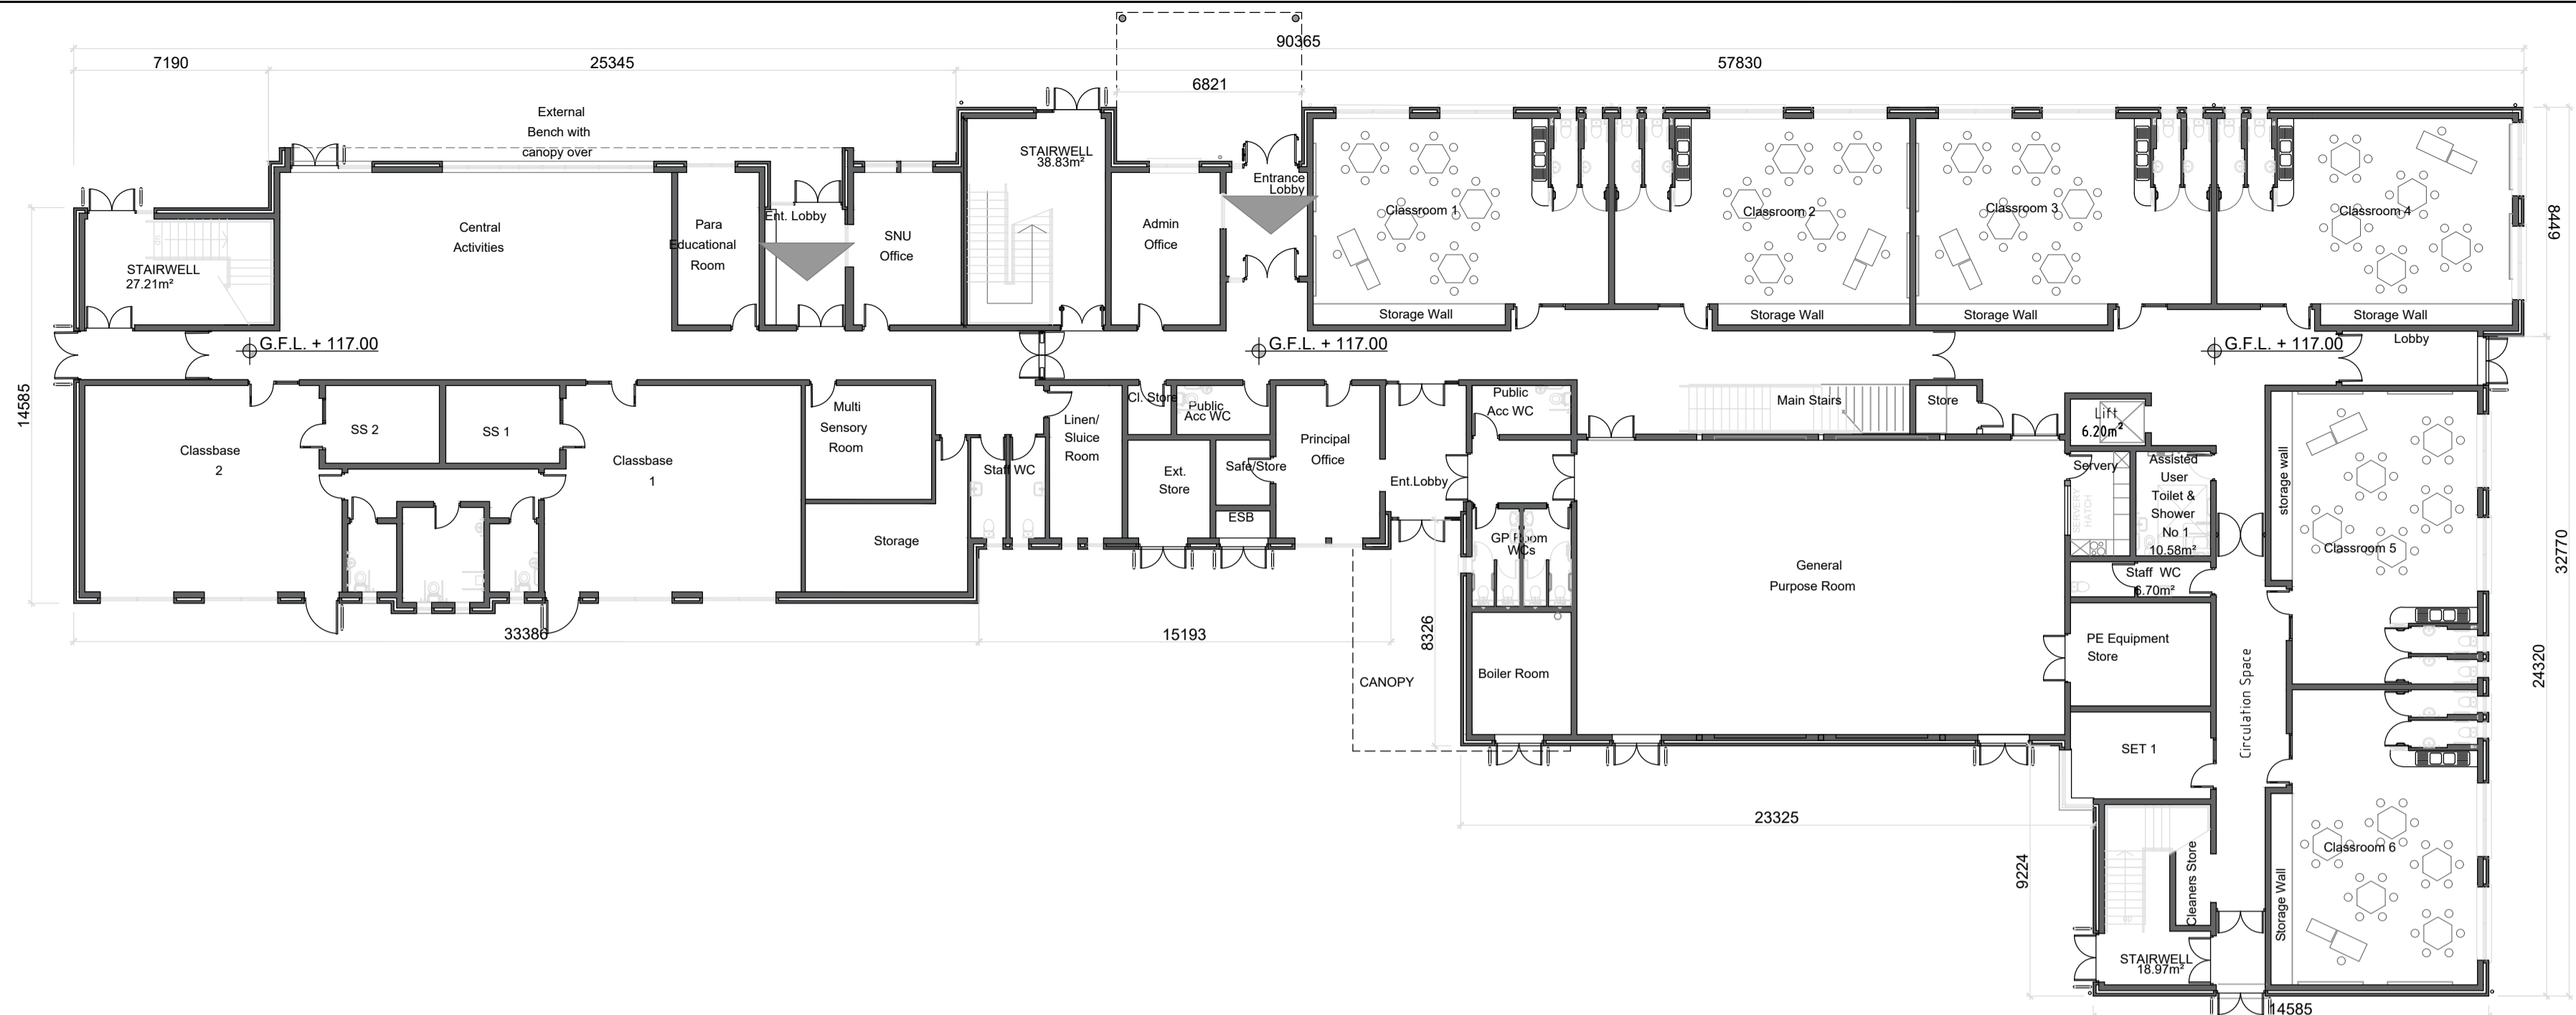

2 FIRST FLOOR PLAN
1:200

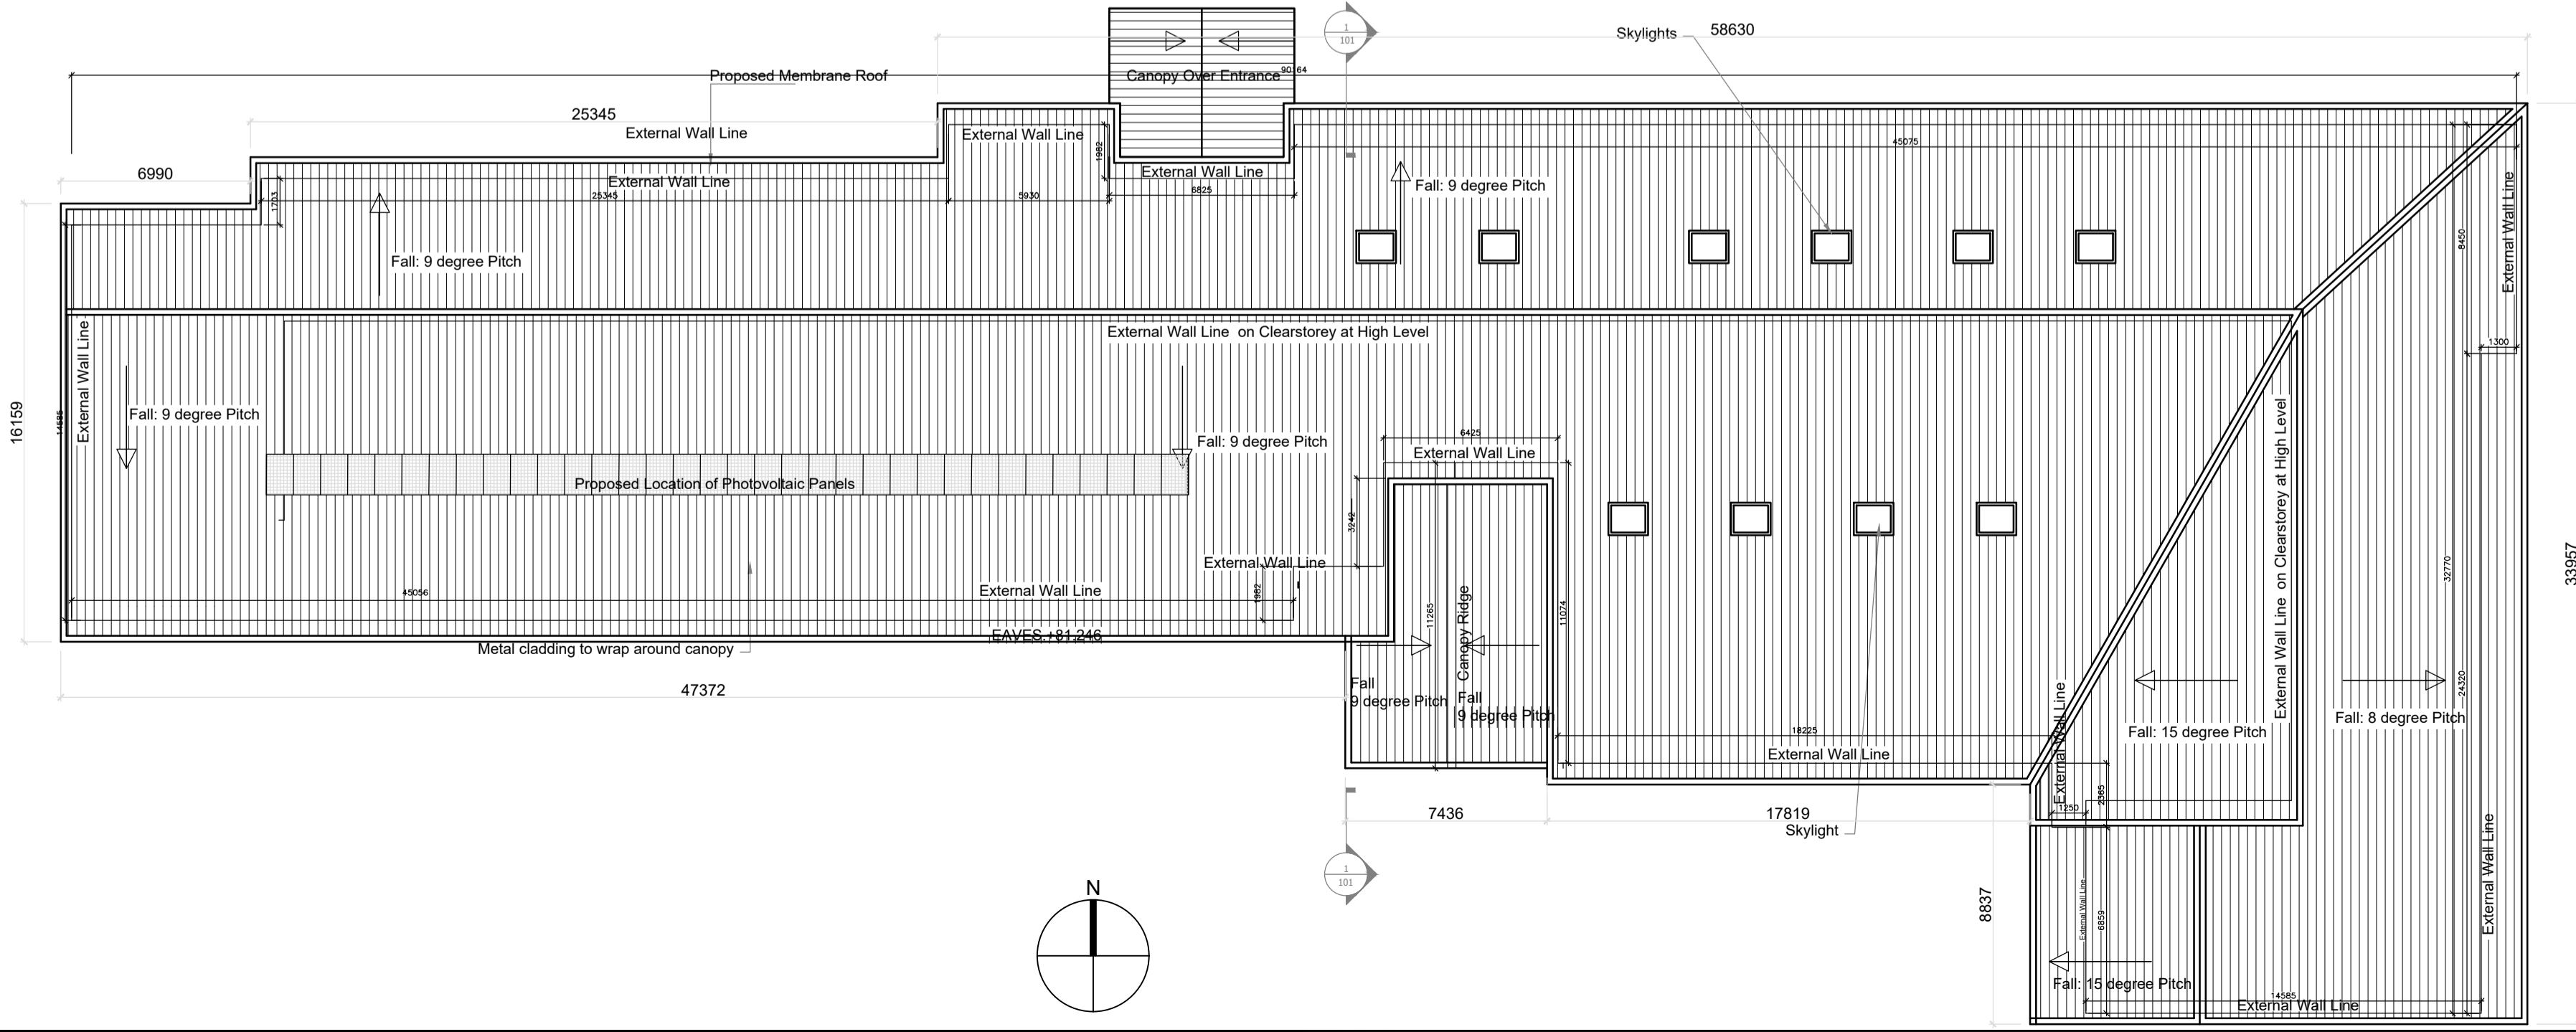

3 ROOF PLAN
1:200

ORIGINAL SHEET SIZE = A1

REV	DTE	DRN	ISSUE
P01	2022-01-21	TH	Issued for Tender



Reddy Architecture + Urbanism
Kilkenny Office,
41 Dean Street, Kilkenny
T: +353 (0)56 776 2697
W: www.reddyarchitecture.com
E: kilkenny@reddyarchitecture.com

7.0 TENDER

JOB
Proposed Schools Campus,
Fortunestown Lane, Saggart, Co. Dublin

CLIENT
Department of Education and Skills

DRAWING
Primary School
Floor Plans

DATE	JAN 2022	SCALE	AS SHOWN@A1
DRN.	TH	CHECKED	MK

JOB NO. DWG NO. REVISION

P19-073K-RAU-05-ZZ-DR-A-71510 P01