

**Proposed Elevations** 

P19-073K-RAU-05-XXDR-A-**7321**0

SCALE

CHECKED TH

1:200@A1


REVISION

Primary School

JOB NO. DWG NO.

DATE JAN 2022

DRN. TH

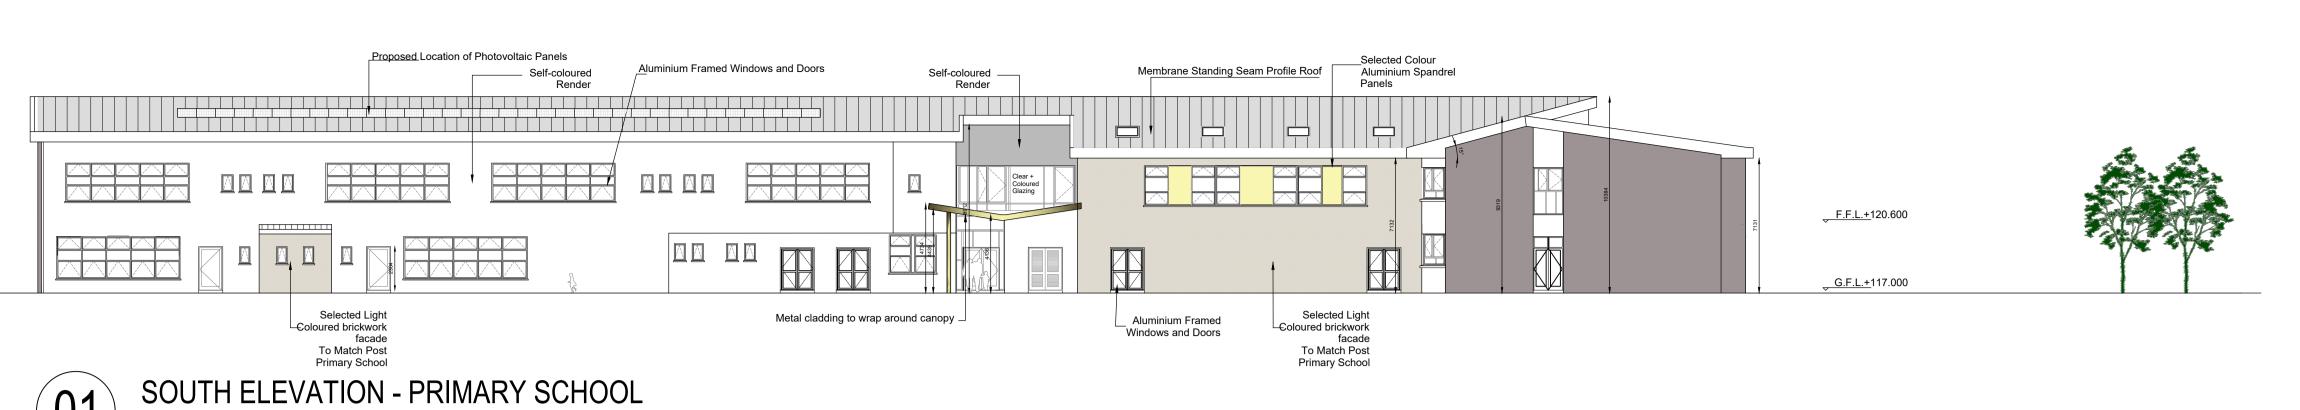


Membrane Standing Seam Profile Roof — Clearstory glazing Stainless Steel Lettering School Crest SCHOOL NAME IN IRISH SCHOOL NAME IN ENGLISH F.F.L.+120.600 <u>G.F.L.+</u>117.000 Selected Colour Selected Dark Grey/Brown Aluminium Framed Windows and Doors Aluminium Spandrel Metal cladding to wrap around canopy Metal cladding to wrap around canopy **Panels** brickwork facade

NORTH ELEVATION - PRIMARY SCHOOL SCALE 1:200


SCALE 1:200



03 WEST ELEVATION - PRIMARY SCHOOL SCALE 1:200

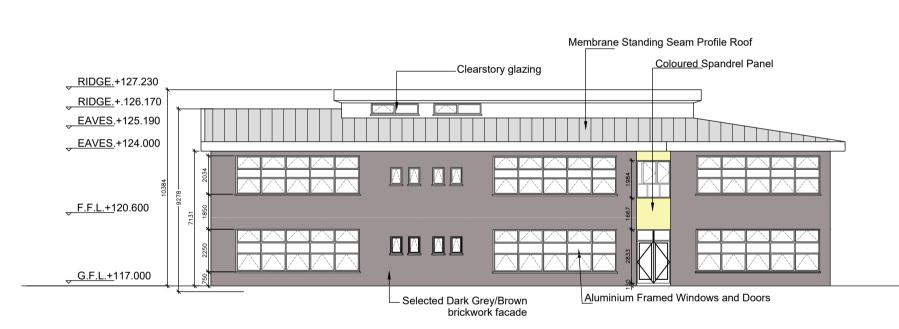

04 EAST ELEVATION - PRIMARY SCHOOL SCALE 1:200

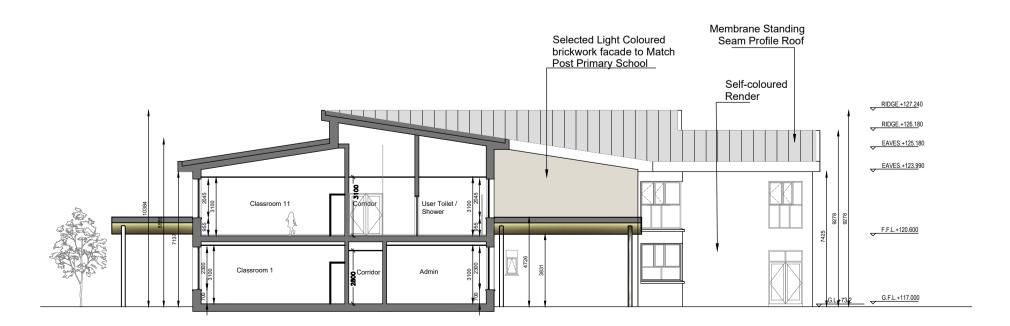

SECTION AA - PRIMARY SCHOOL
SCALE 1:200